


LEFT ELEVATION

SCALE: 1/8" = 1'-0" 24X36 1/4" = 1'-0"

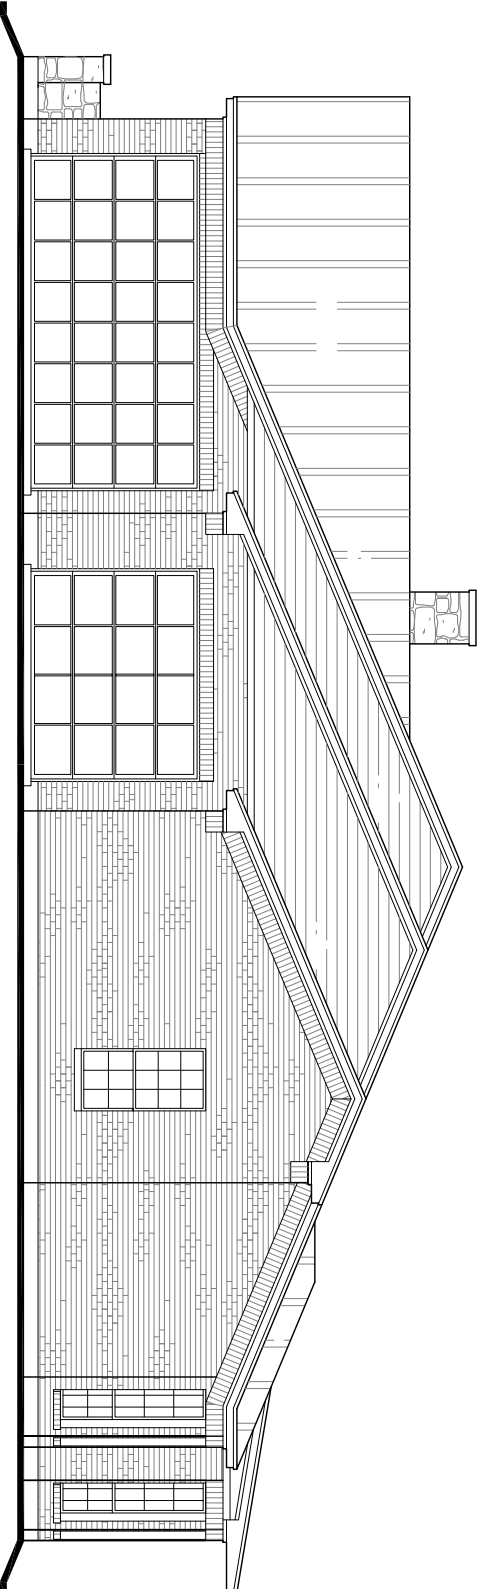

RIGHT ELEVATION

SCALE: 1/8" = 1'-0" 24X36 1/4" = 1'-0"